

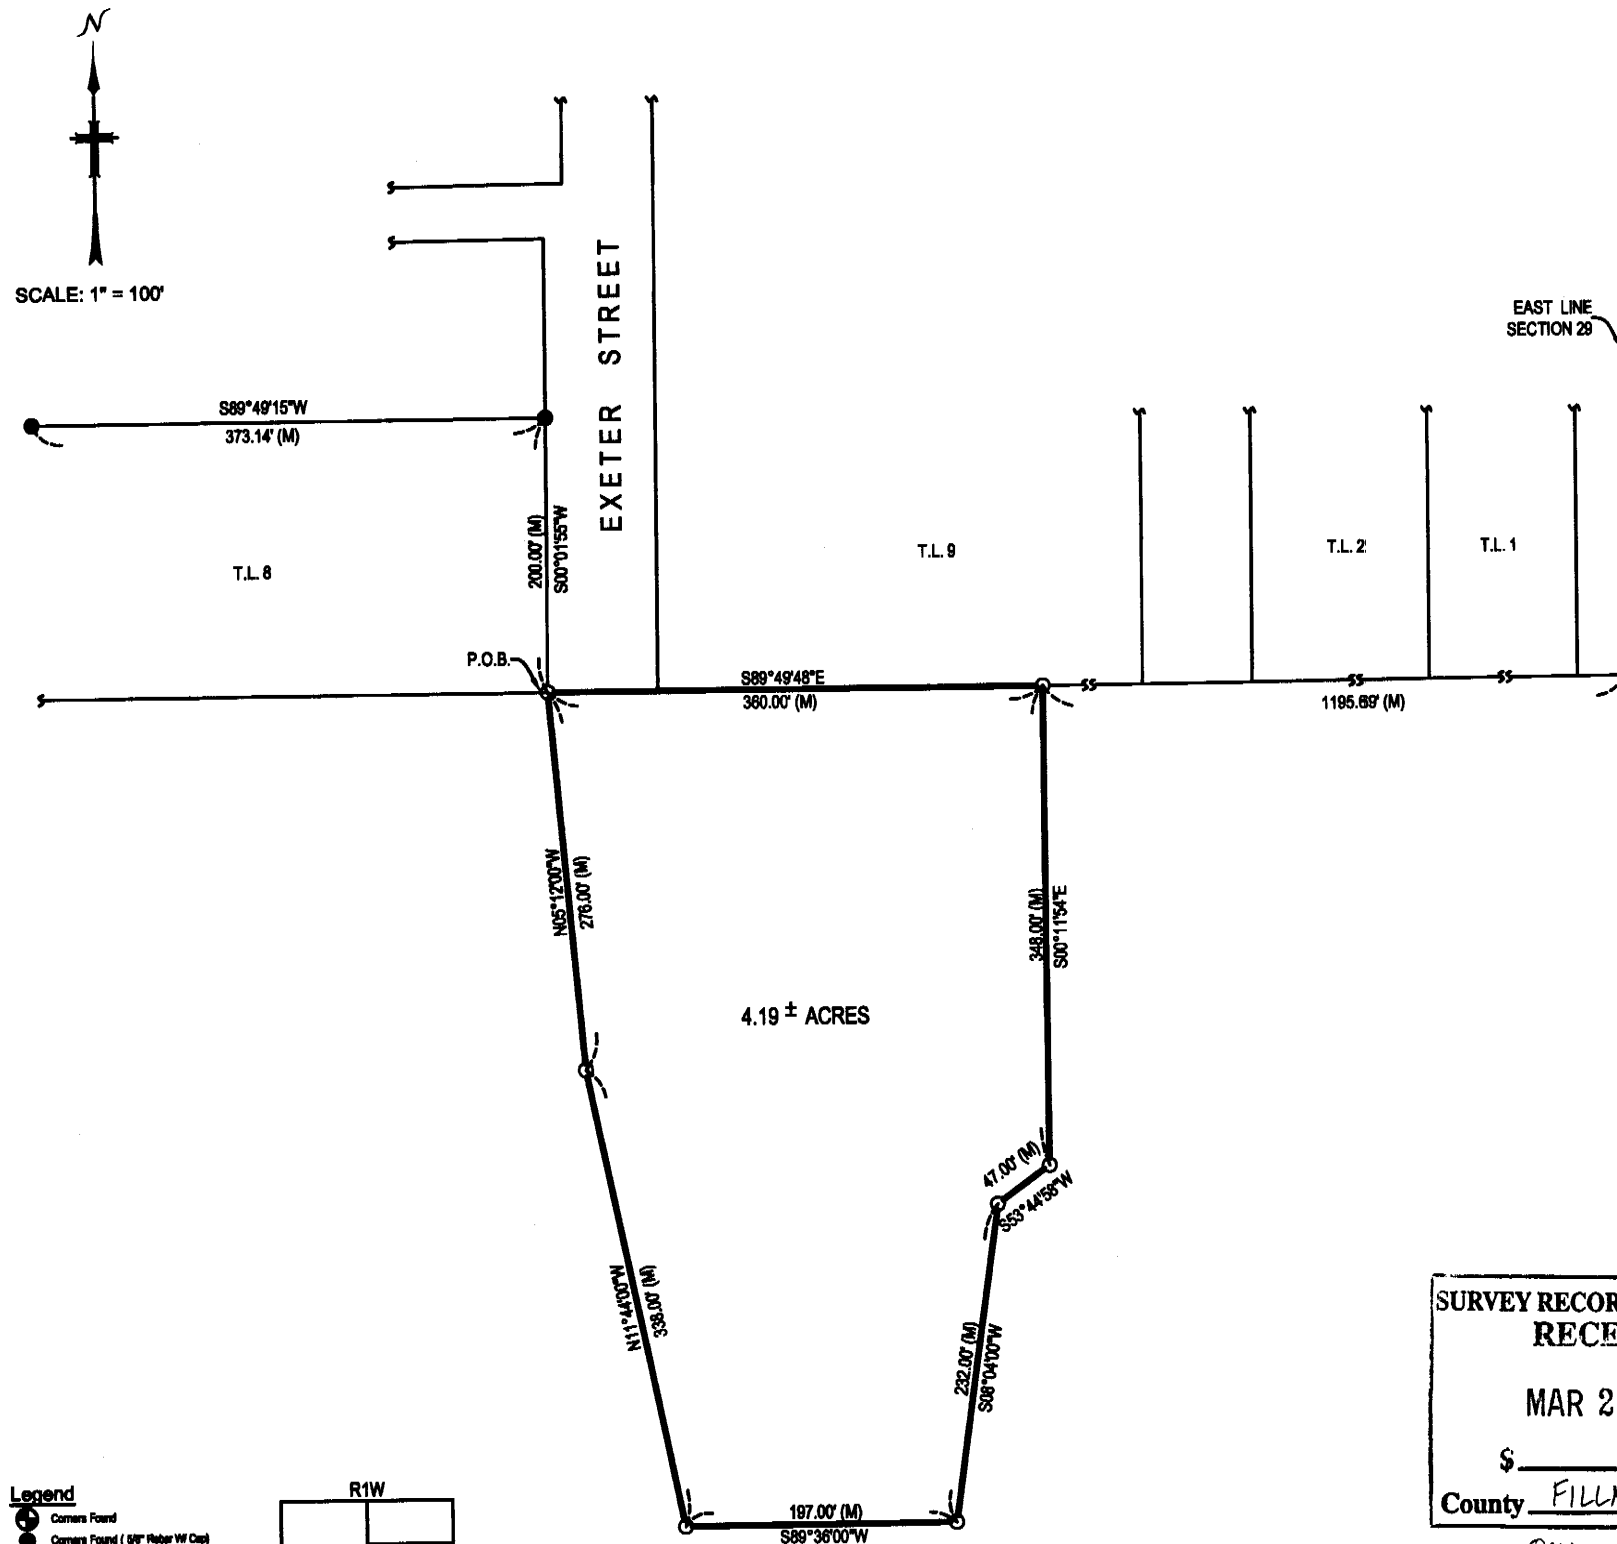


HORNE SUBDIVISION

LOCATED IN THE S½ OF THE NE¼ OF SECTION 29, T8N, R1W OF THE 6TH P.M.,
VILLAGE OF EXETER, FILLMORE COUNTY, NEBRASKA

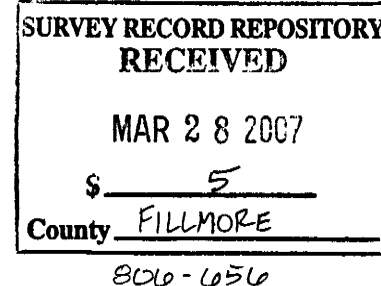

- Legend**
- Corners Found
 - Corners Found (5/8" Rubber W/ Cap)
 - Corners Set (5/8" Rubber W/ L&S Cap)
 - Survey Marker W/ Washer
 - △ Temporary Point
 - R Record Distance
 - M Measured Distance
 - W.C. Witness Corner
 - Fence

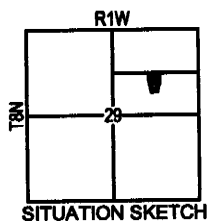

CERTIFICATION:

WE THE UNDERSIGNED JAMES R. HORNE AND SANDRA R. HORNE (HUSBAND AND WIFE); DO HEREBY CERTIFY WE HAVE LAID OUT, PLATTED AND SUBDIVIDED, AND DO HEREBY LAY OUT, PLAT AND SUBDIVIDE SAID REAL ESTATE IN ACCORDANCE WITH THIS PLAT. THIS SUBDIVISION KNOWN AND DESIGNATED AS "HORNE SUBDIVISION". LOCATED IN THE S½ OF THE NE¼ OF SECTION 29, T8N, R1W OF THE 6TH P.M., VILLAGE OF EXETER, FILLMORE COUNTY, NEBRASKA, BEING MORE PARTICULARLY DESCRIBED IN THE SURVEYORS CERTIFICATE. OTHER PUBLIC LANDS SHOWN AND NOT DEDICATED ARE HEREBY RESERVED FOR PUBLIC USE. CLEAR TITLE TO THE LAND CONTAINED IN THIS PLAT IS GUARANTEED.

WITNESS MY HANDS THIS _____ DAY OF _____, 2007.

OWNERS: JAMES R. HORNE (HUSBAND) SANDRA R. HORNE (WIFE)

ACKNOWLEDGEMENT OF NOTARY

STATE OF NEBRASKA } SS
FILLMORE COUNTY }

ON THIS _____ DAY OF _____, 2007, BEFORE ME THE UNDERSIGNED, A NOTARY PUBLIC DULY COMMISSIONED IN AND FOR SAID COUNTY AND STATE, PERSONALLY CAME, JAMES R. HORNE AND SANDRA R. HORNE WHO ARE PERSONALLY KNOWN TO ME TO BE THE IDENTICAL PERSONS WHOSE NAMES ARE AFFIXED TO THE OWNERS CERTIFICATE OF THE FOREGOING PLAT AND THEY DID ACKNOWLEDGE THE EXECUTION TO BE THEIR VOLUNTARY ACT AND DEED.

MY COMMISSION EXPIRES ON THE _____ DAY OF _____, 2007.

NOTARY PUBLIC

VILLAGE BOARD APPROVAL

THIS PLAT OF "HORNE SUBDIVISION" LOCATED IN THE S½ OF THE NE¼ OF SECTION 29, T8N, R1W OF THE 6TH P.M., VILLAGE OF EXETER, FILLMORE COUNTY, NEBRASKA WAS APPROVED AND ACCEPTED BY THIS VILLAGE BOARD OF THE VILLAGE OF EXETER, NEBRASKA.

ON THIS _____ DAY OF _____, 2007 A.D.

BY: _____ ATTEST: _____
BOARD CHAIRPERSON VILLAGE CLERK

SURVEYORS CERTIFICATE

I, THE UNDERSIGNED REGISTERED SURVEYOR IN THE STATE OF NEBRASKA, DO HEREBY CERTIFY THAT I HAVE MADE A BOUNDARY SURVEY OF THE SUBDIVISION HEREIN, AND THAT PERMANENT MARKERS HAVE BEEN PLACED AT ALL CORNERS OF ALL LOTS IN HORNE SUBDIVISION, BEING A PLATTING OF PART OF THE S½ OF THE NE¼ OF SECTION 29, T8N, R1W OF THE 6TH P.M., VILLAGE OF EXETER, FILLMORE COUNTY, NEBRASKA, MORE PARTICULARLY DESCRIBED AS FOLLOWS:

BEGINNING AT THE SE CORNER OF T.L. 8, IRA GILBERT'S SECOND (TAX) ADDITION TO THE VILLAGE OF EXETER, FILLMORE COUNTY, NEBRASKA; THENCE N89°49'48"E (ASSUMED BEARING) ON THE NORTH LINE OF SAID S½NE¼, 360.00 FEET; THENCE S00°11'54"E, 348.00 FEET; THENCE S53°44'58"W, 47.00 FEET; THENCE S08°04'00"W, 232.00 FEET; THENCE S89°36'00"W, 197.00 FEET; THENCE N11°44'00"W, 338.00 FEET; THENCE N05°12'00"W, 278.00 FEET TO THE POINT OF BEGINNING. CONTAINING 4.19 ACRES MORE OR LESS.

February 2, 2007
DATE Leslie J. Siedschlag, Nebraska L.S. No. 469

